




Corte AA
Escala: 1/50

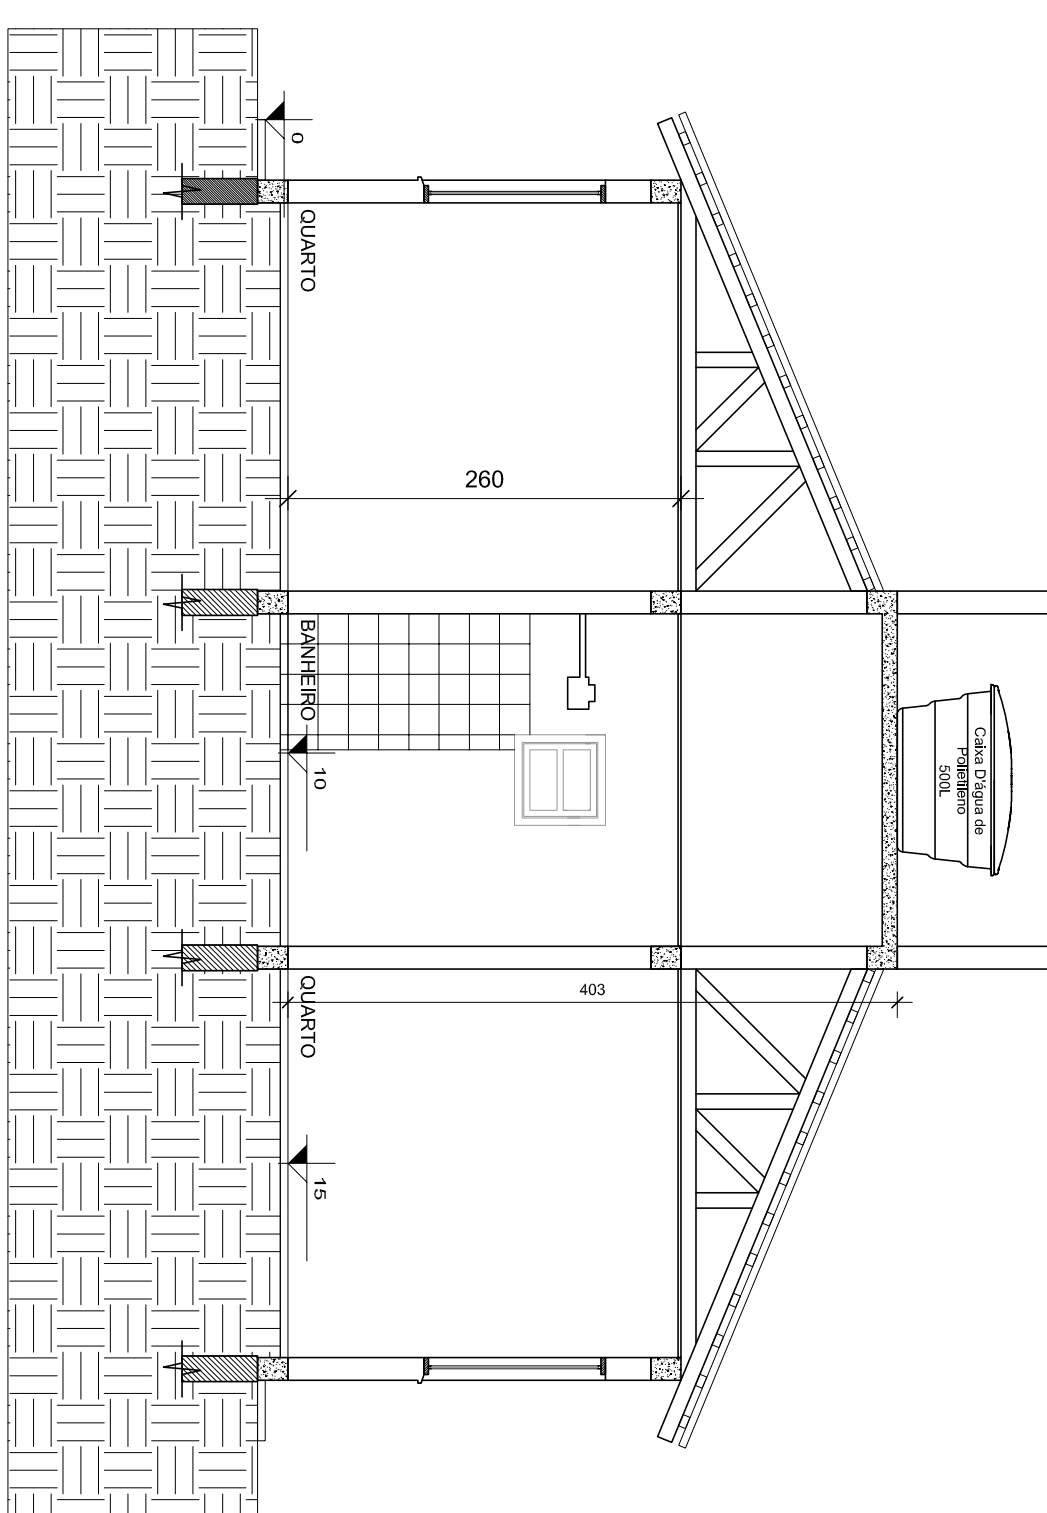


Corte BB
Escala: 1/50

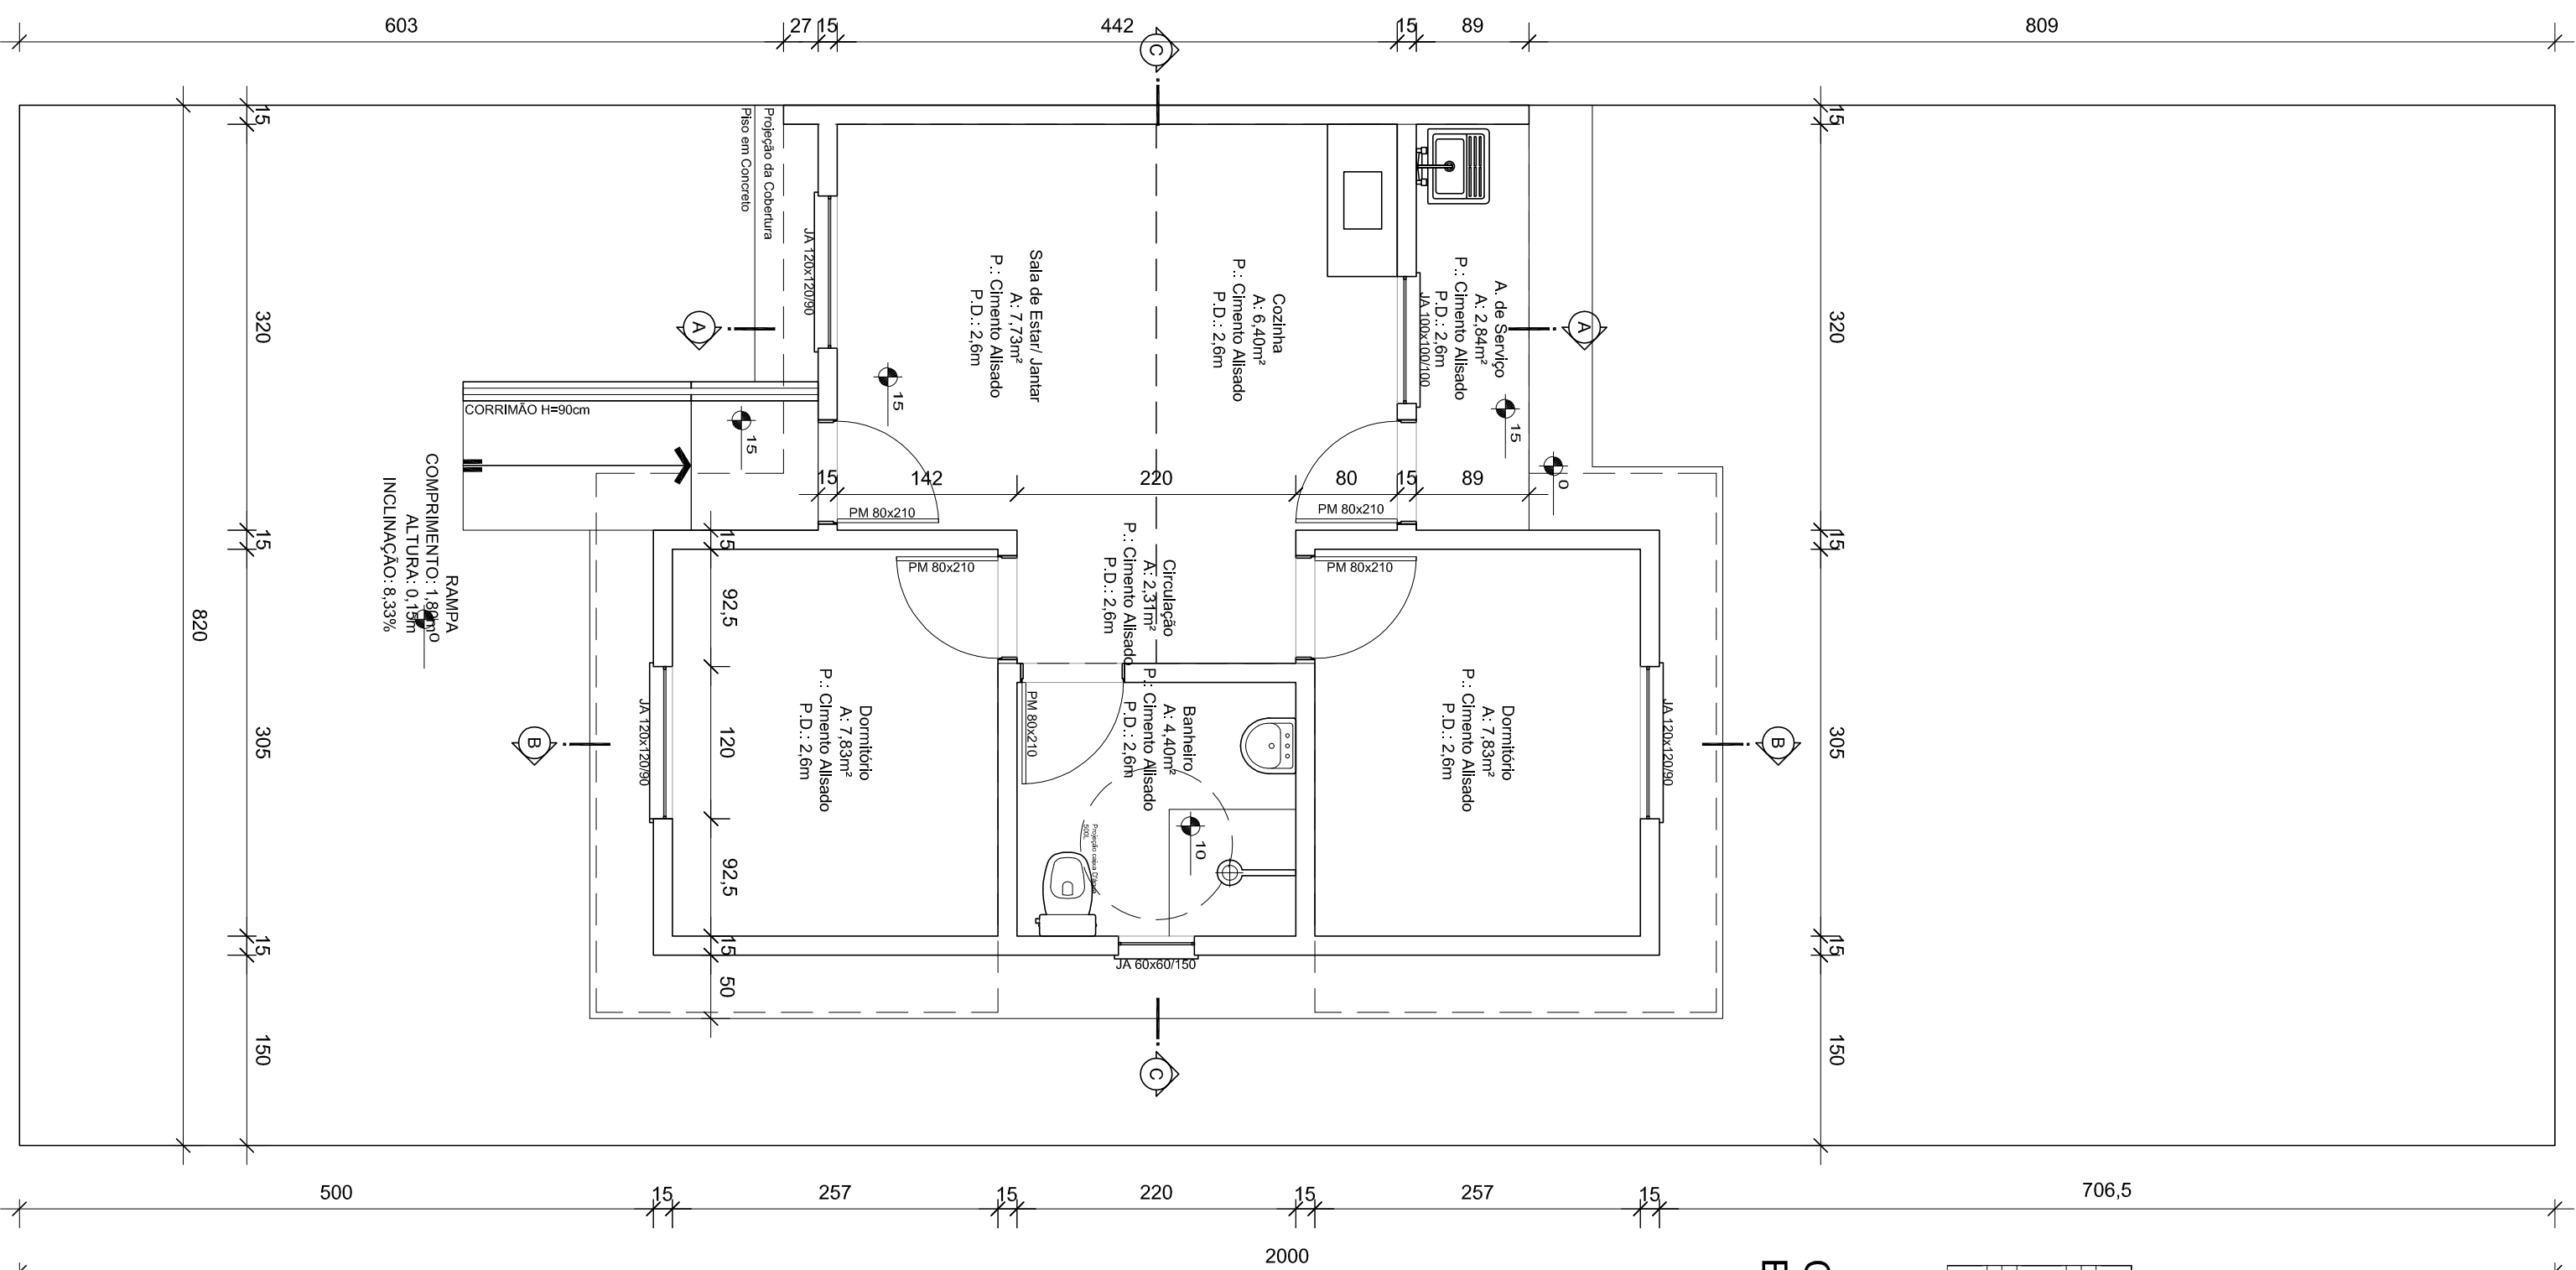


Planta Baixa HIS
Escala: 1/50

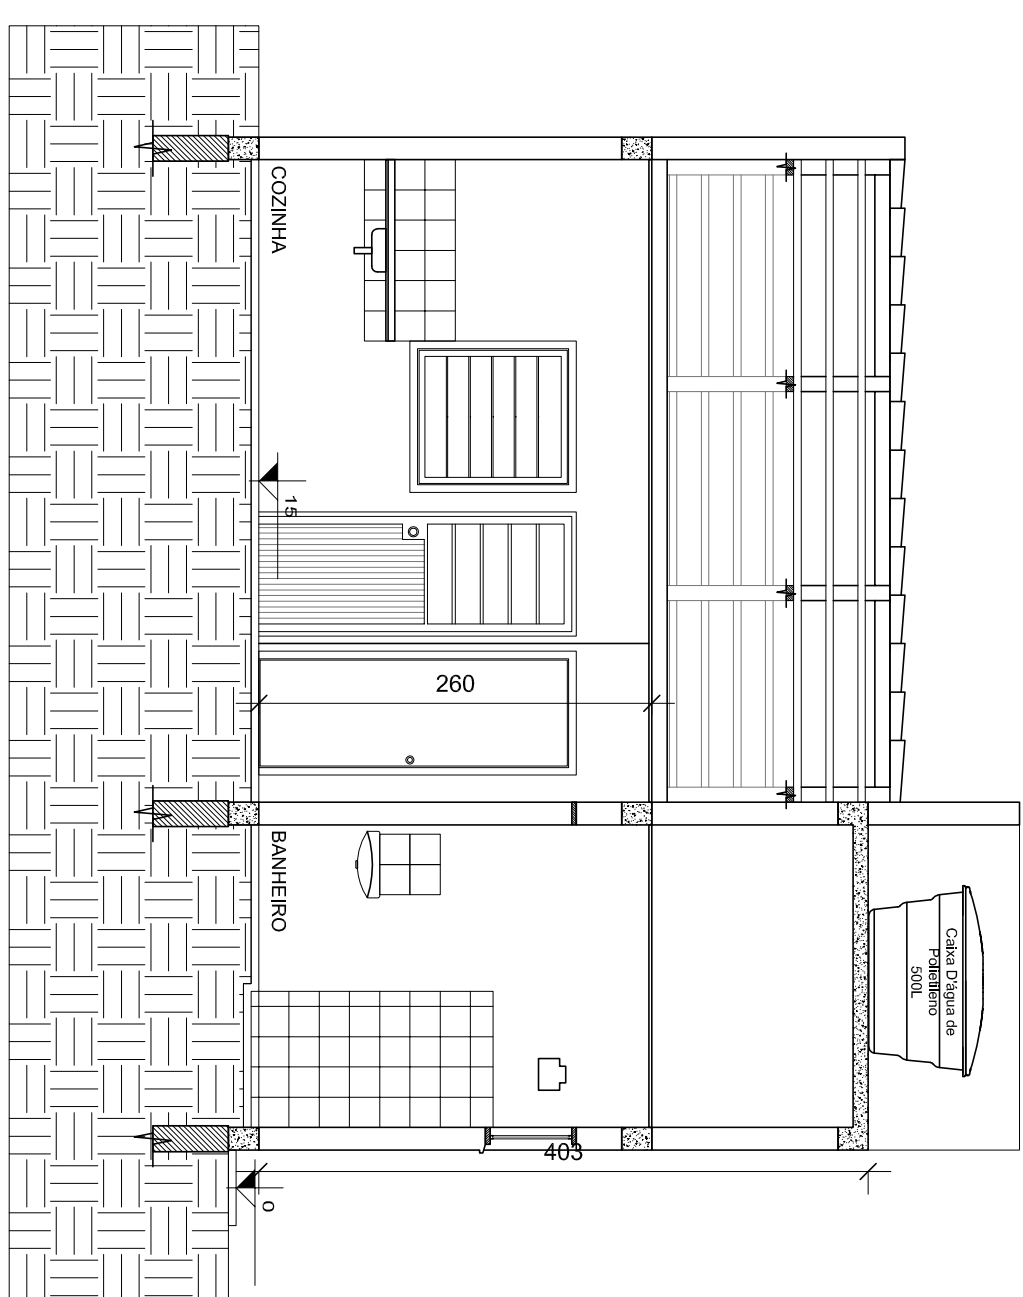

Corte CC
Escala: 1/50

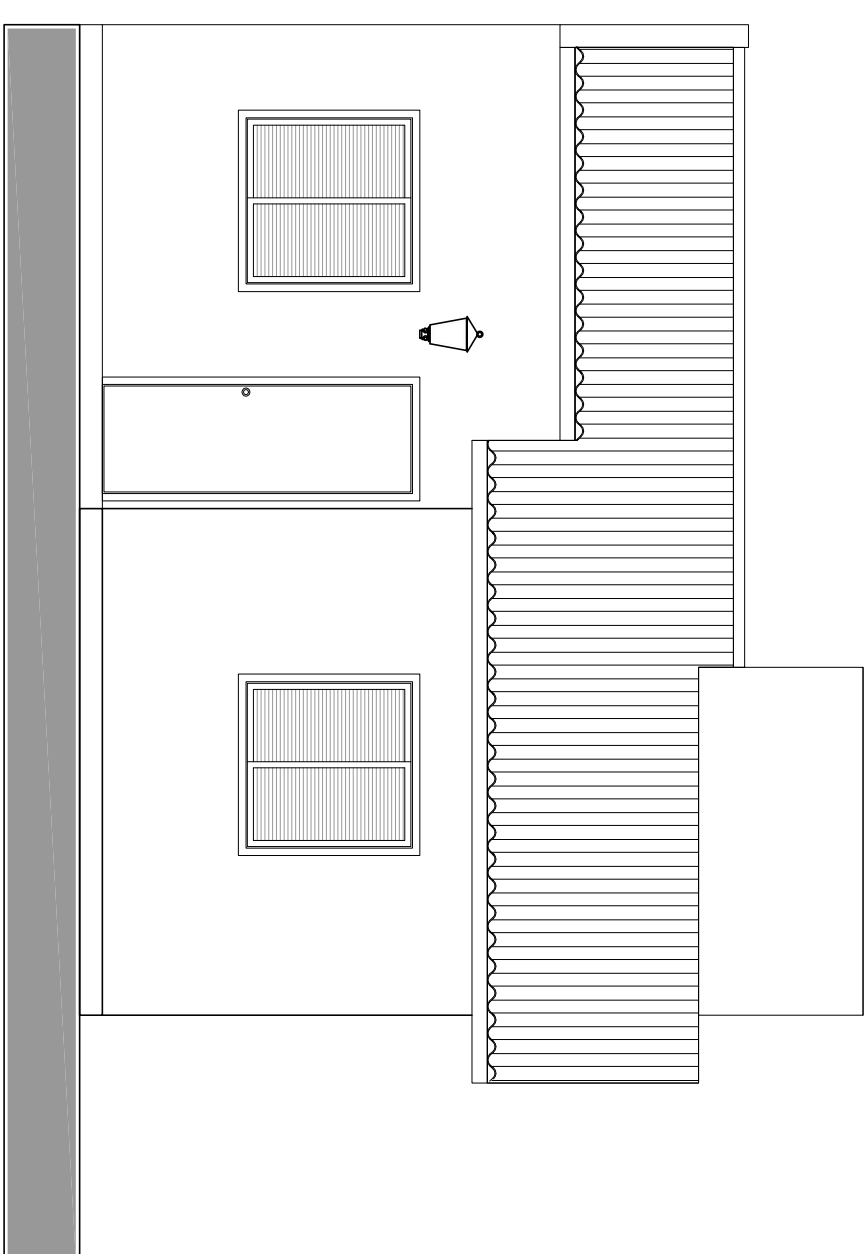

Fachada Frontal
Escala: 1/50

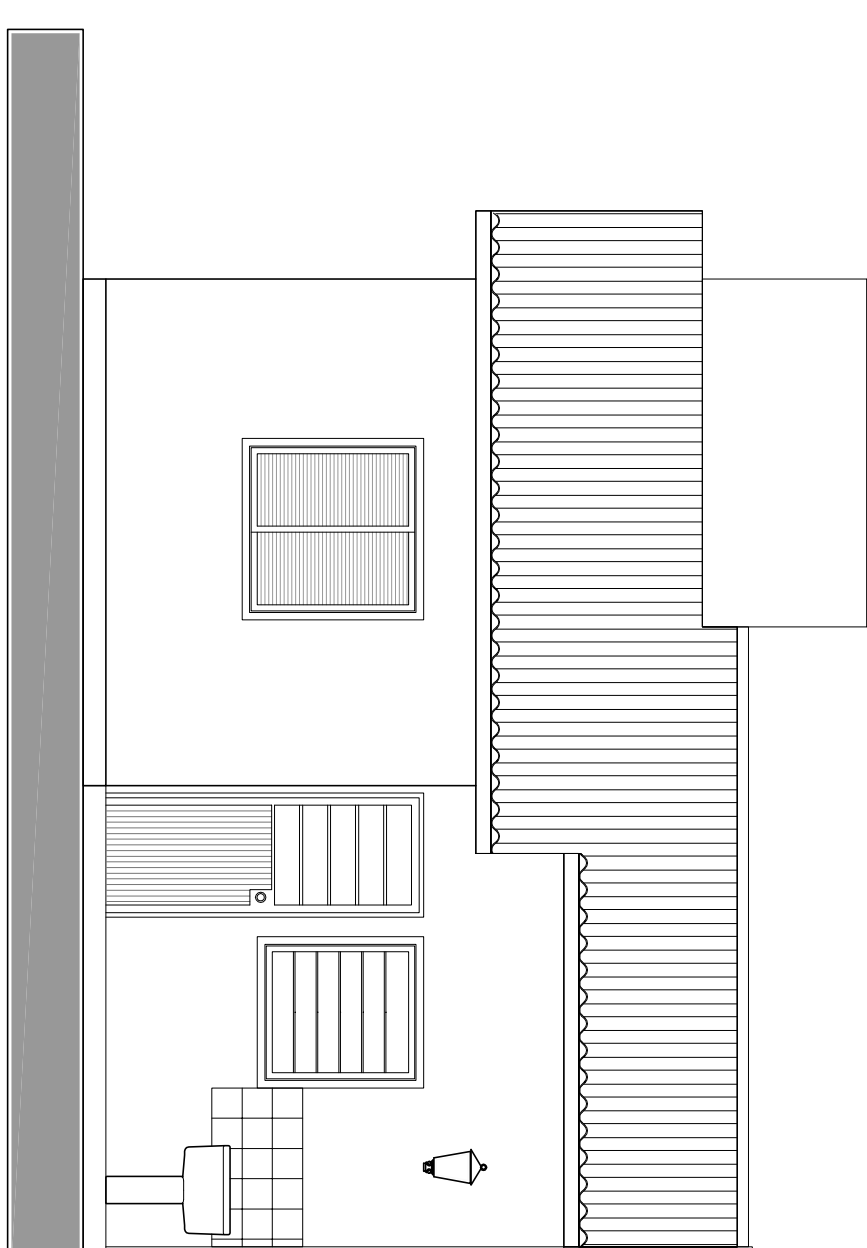

Fachada Fundos
Escala: 1/50